


PROJECT TITLE  
**종암중학교공간혁신(리모델)**  
 NOTES

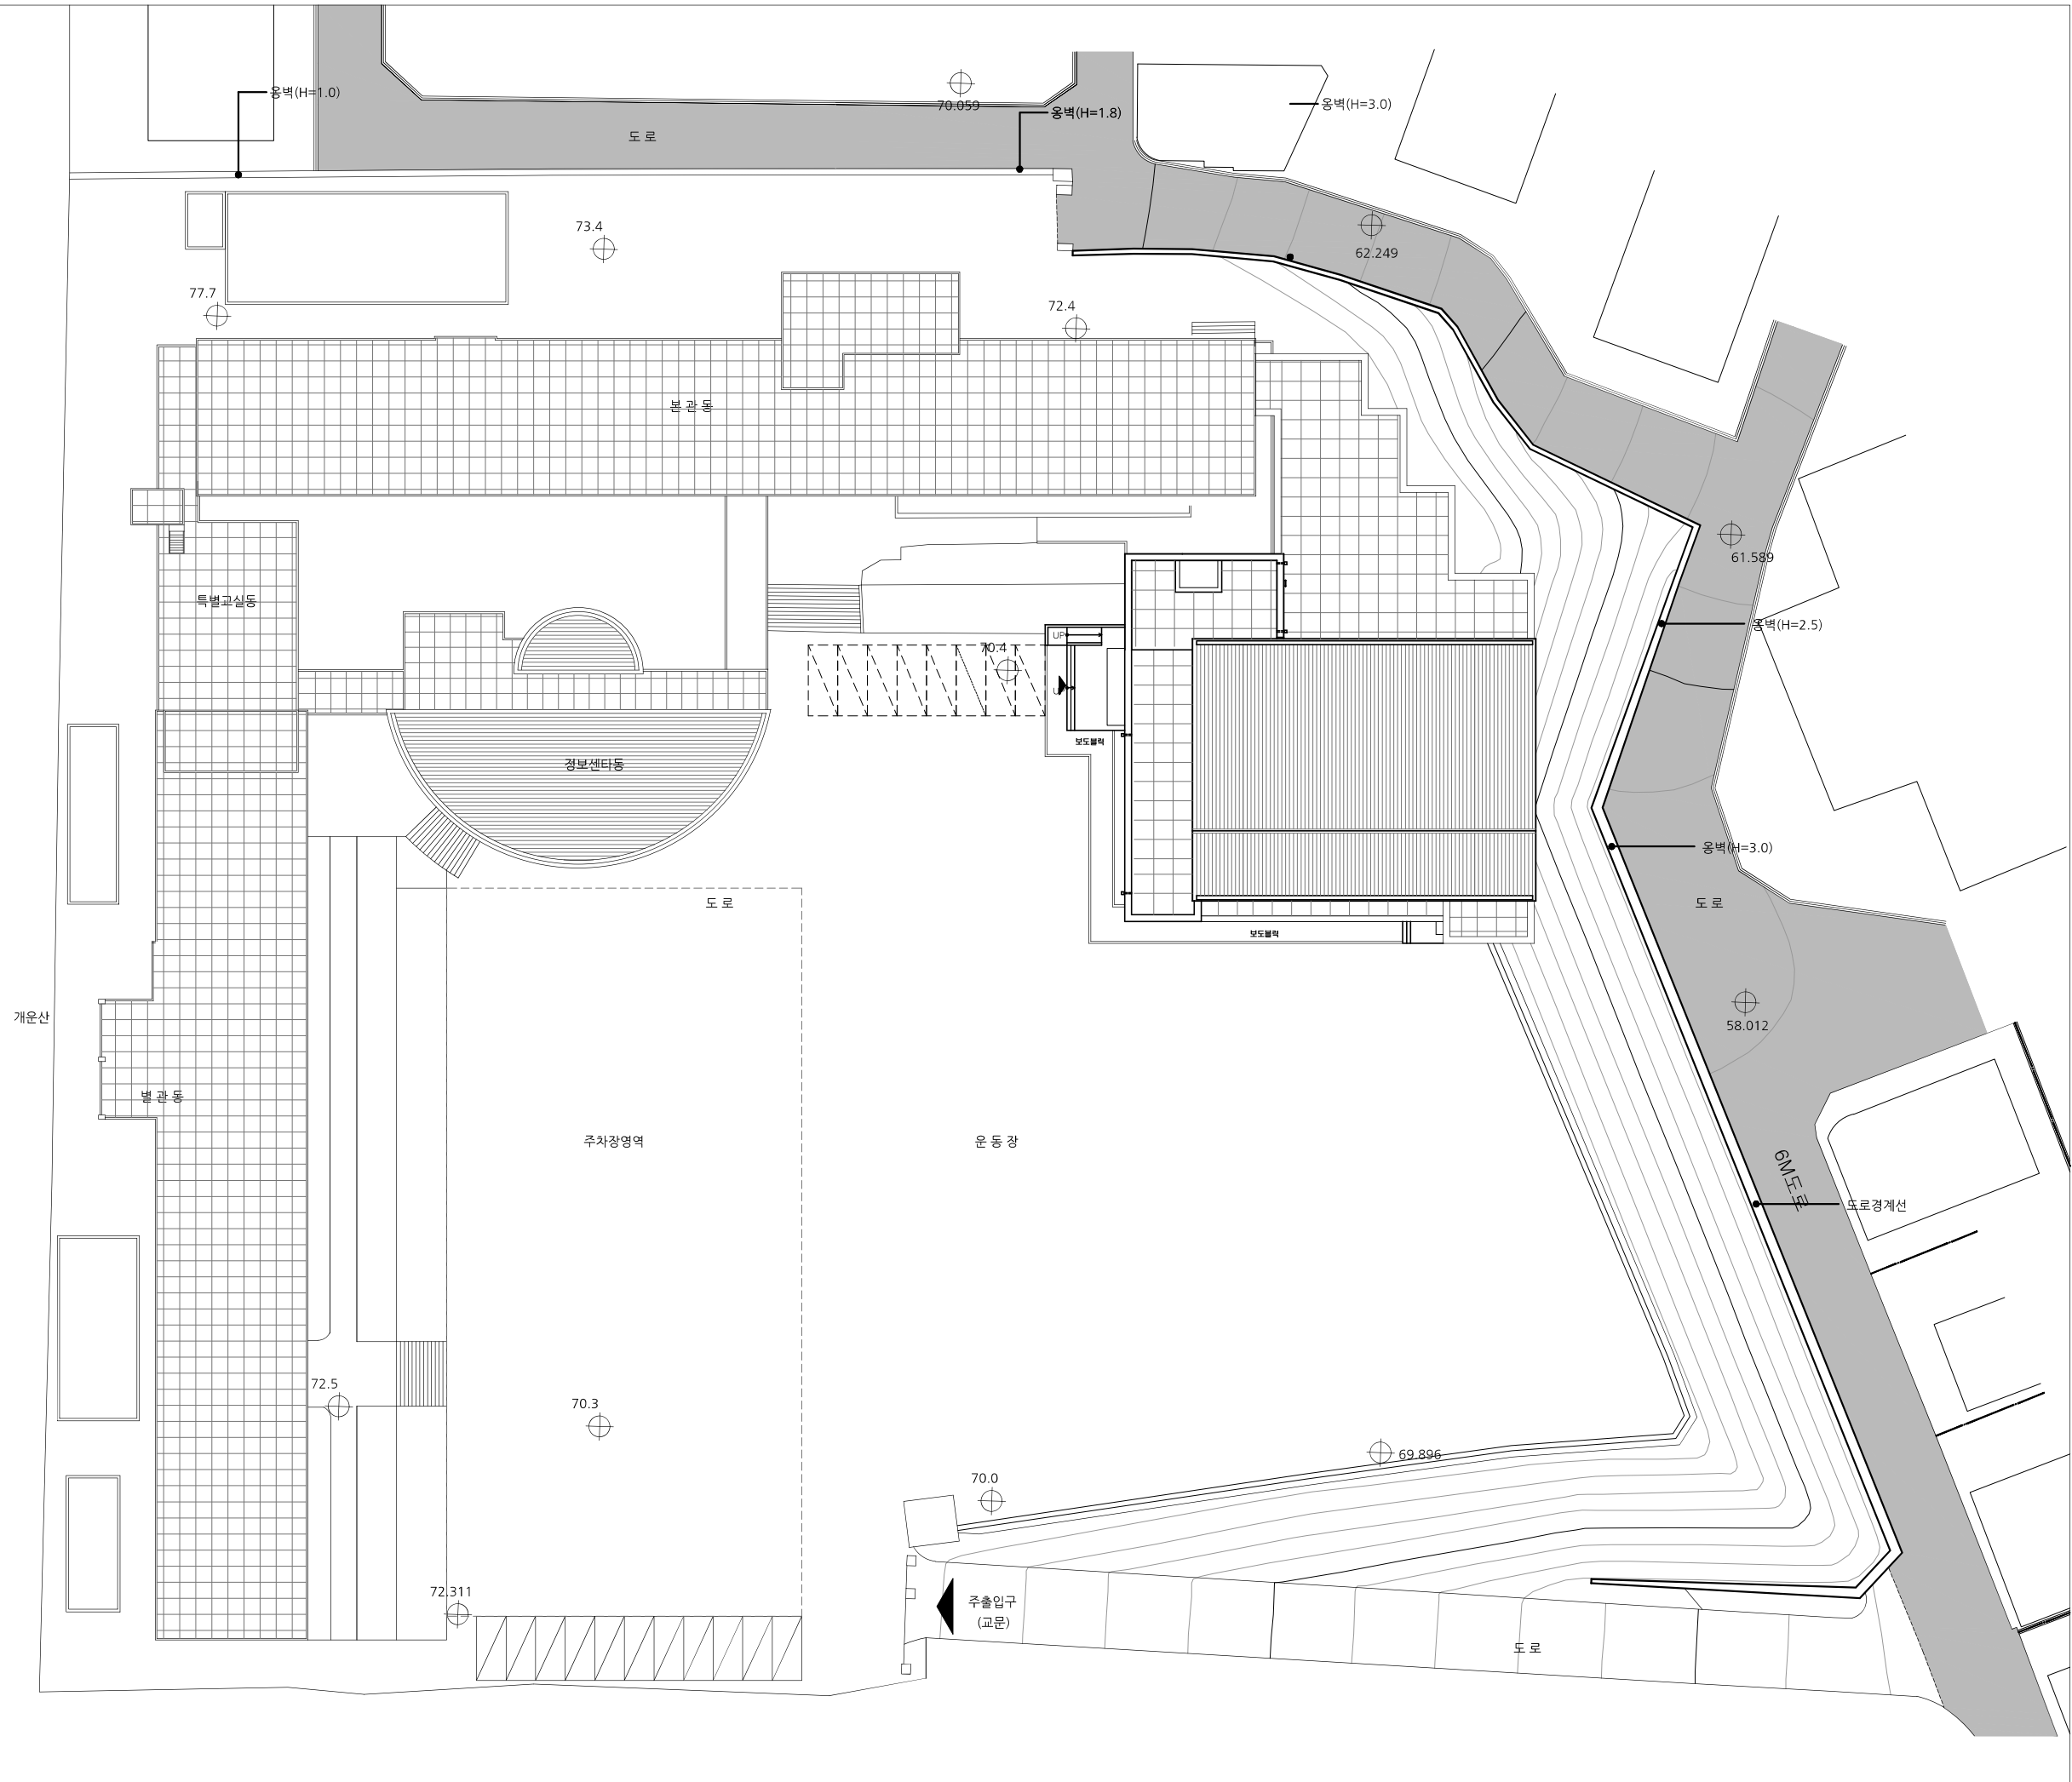

REVISION	DESCRIPTION

DRAWING TITLE

**배치도**

DATE	2020.03	SCALE	
DRAWN BY		CHECKED BY	양
APPROVED BY			이
SHEET NO.			김

A-01